



GENERAL LAYOUT
(SCALE 1:250)

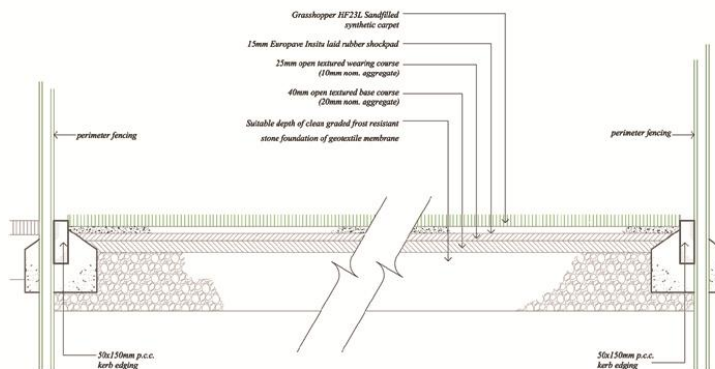

TYPICAL CROSS SECTION
(SCALE 1:10)

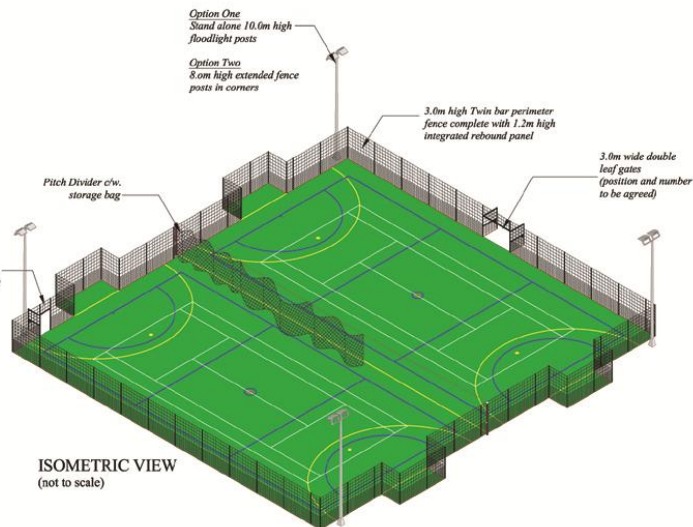

ISOMETRIC VIEW
(not to scale)

PREDOMINANCE OF MARKINGS

TENNIS - WHITE - CUT IN
NETBALL - BLUE - PAINTED ON
5-A-SIDE - YELLOW - PAINTED ON
HALFWAY LINE - YELLOW - TUFTED IN

PROJECT TITLE: PROPOSED MUGA MANUDEN SPORTS & COMMUNITY CENTRE		CLIENT: MANUDEN SPORTS & COMMUNITY CENTRE	
DRAWING TITLE: GENERAL LAYOUT & TYPICAL CROSS SECTION		DRAWING NUMBER: CLS/11/23794/01	REVISION: B
DATE: 10.11.2011	REVISIONS: Fence details amended	SCALE: as shown @ A2	DATE: 26.10.2011
S 23.11.2011	Synthetic amended	DRAWN BY: [Signature]	
C		CHECKED BY: [Signature]	
D			

DO NOT SCALE: All dimensions must be checked/verified on site.

Charles Lawrence Surfaces Ltd.
Head Office: Brunel House, Xscape Way,
Hemel Hempstead, Herts, SG9 6JL, England
Tel: +44 (0) 1438 61586
Fax: +44 (0) 1438 61587
E-mail: sales@charleslawrencesurfaces.co.uk
www.charleslawrencesurfaces.co.uk



© Charles Lawrence Surfaces Ltd. Copyright, Designs and Patents Act 1988 - The copyright in this drawing, and the design right in any qualifying design depicted in this drawing, belongs to Charles Lawrence Surfaces Ltd. Reproduction of this drawing, or the manufacture or construction of any article to a qualifying design depicted in it, is an infringement of those rights.